



RAMBLA
CATALUNYA
107-109

MAIN FLOOR SURFACES

Surfaces

TYPOLOGY V1a



INTERNAL GROSS SURFACE	136,62 m ²
EXTERNAL GROSS SURFACE	5,67 m ²

INTERNAL NET SURFACE	115,56 m ²
Living room - Dinning room	51,72 m ²
Kitchen	21,95 m ²
Master Bedroom	14,06 m ²
Bedroom 2	12,11 m ²
Toilet	5,23 m ²
Bath 1	4,54 m ²
Bath 2	2,61 m ²
Entrance	3,33 m ²

EXTERNAL NET SURFACE	5,10 m ²
Balcony	5,10 m ²

APPLIANCES

- Fridge - Freezer
- Washing Machine - Drying Machine
- Dish Washer
- Microwave / Oven
- Aerothermia

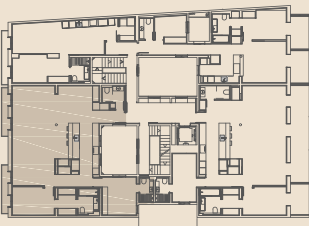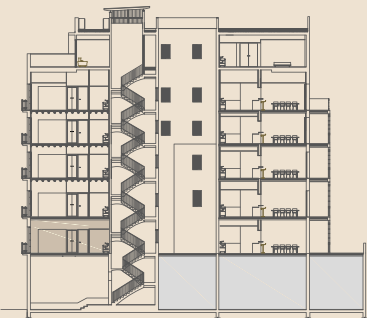


PLAN:

TYPOLOGY V1A
MAIN FLOOR

Scale:

A3 1:100
A1 1:50

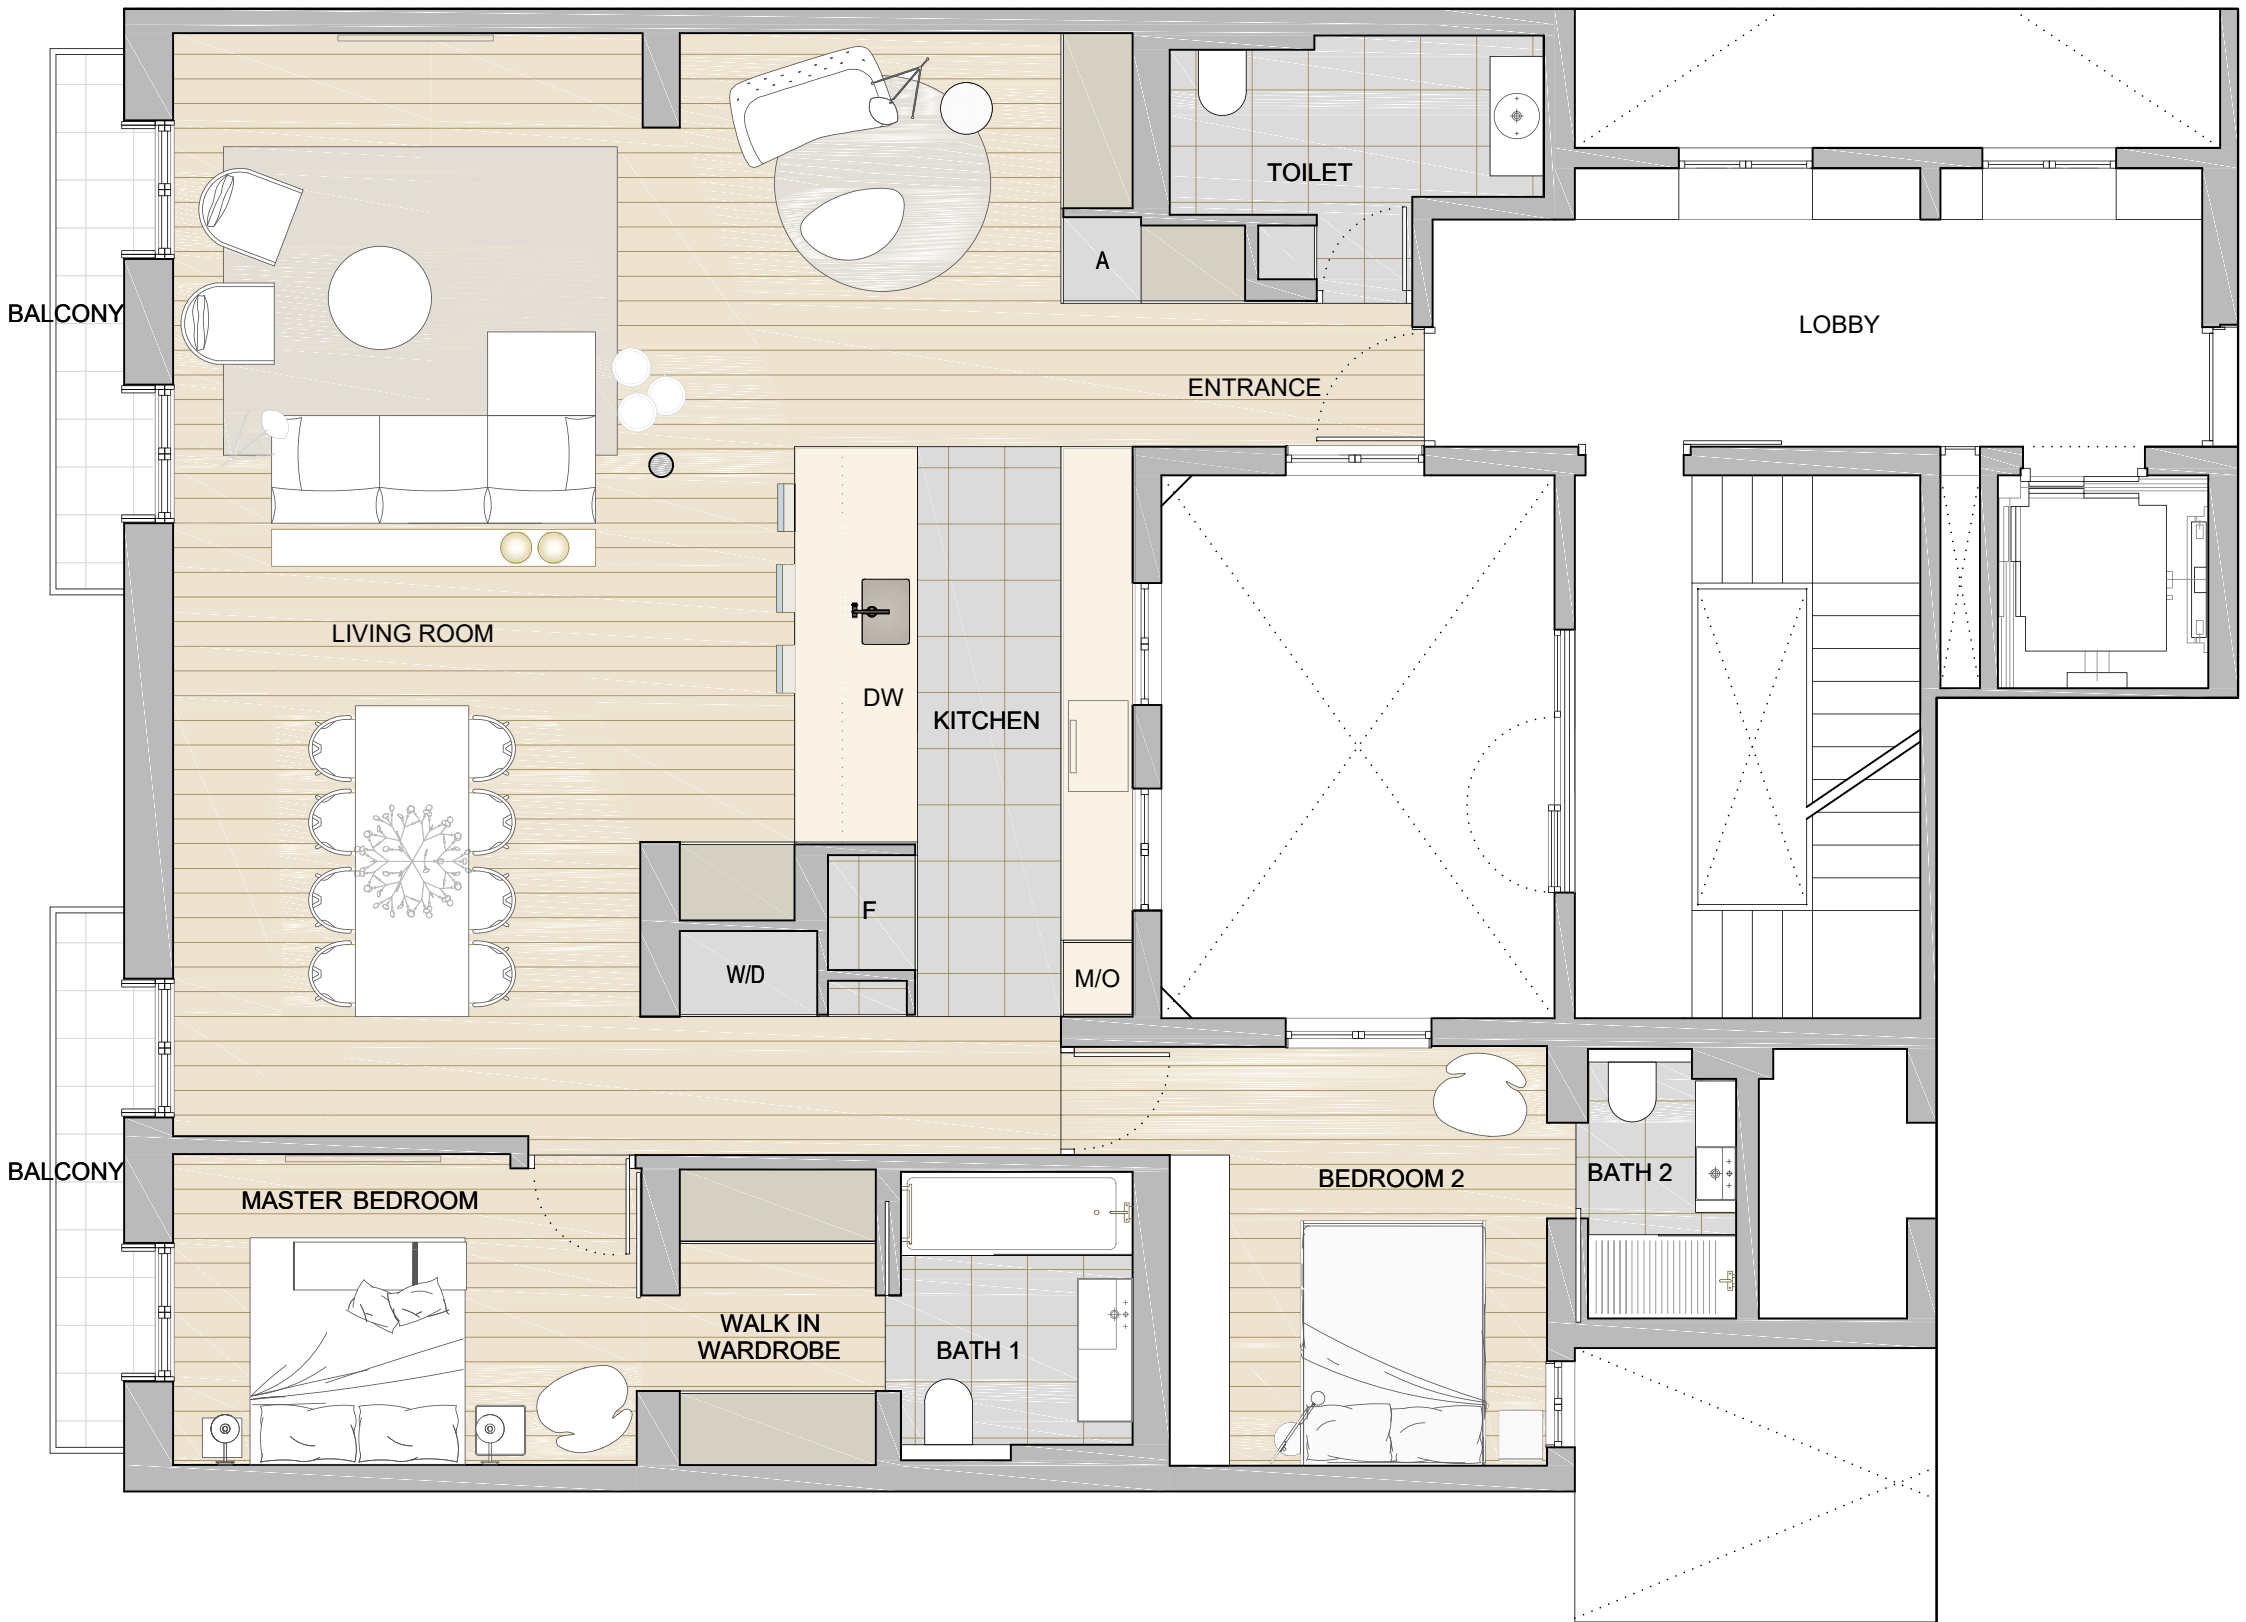



RAMBLA
CATALUNYA
107-109



FIRST FLOOR SURFACES

Surfaces


TYPOLOGY V1b	
INTERNAL GROSS SURFACE	134,57 m ²
EXTERNAL GROSS SURFACE	5,67 m ²
INTERNAL NET SURFACE	
Living room - Dinning room	51,72 m ²
Kitchen	21,61 m ²
Master Bedroom	14,06 m ²
Bedroom 2	12,11 m ²
Toilet	3,66 m ²
Bath 1	4,54 m ²
Bath 2	2,61 m ²
Entrance	3,33 m ²

EXTERNAL NET SURFACE	5,10 m ²
Balcony	5,10 m ²

- APPLIANCES
- Fridge - Freezer
 - Washing Machine - Drying Machine
 - Dish Washer
 - Microwave / Oven
 - Aerothermia

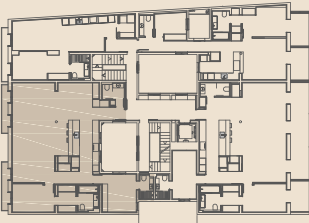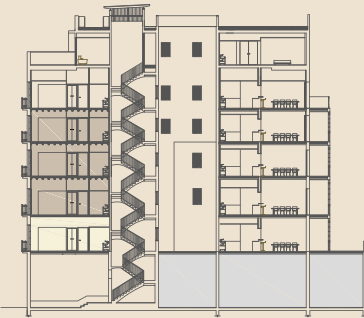

PLAN:	Scale:
TPOLOGY V1B	A3 1:100
FIRST, SECOND AND THIRD FLOOR	A1 1:50

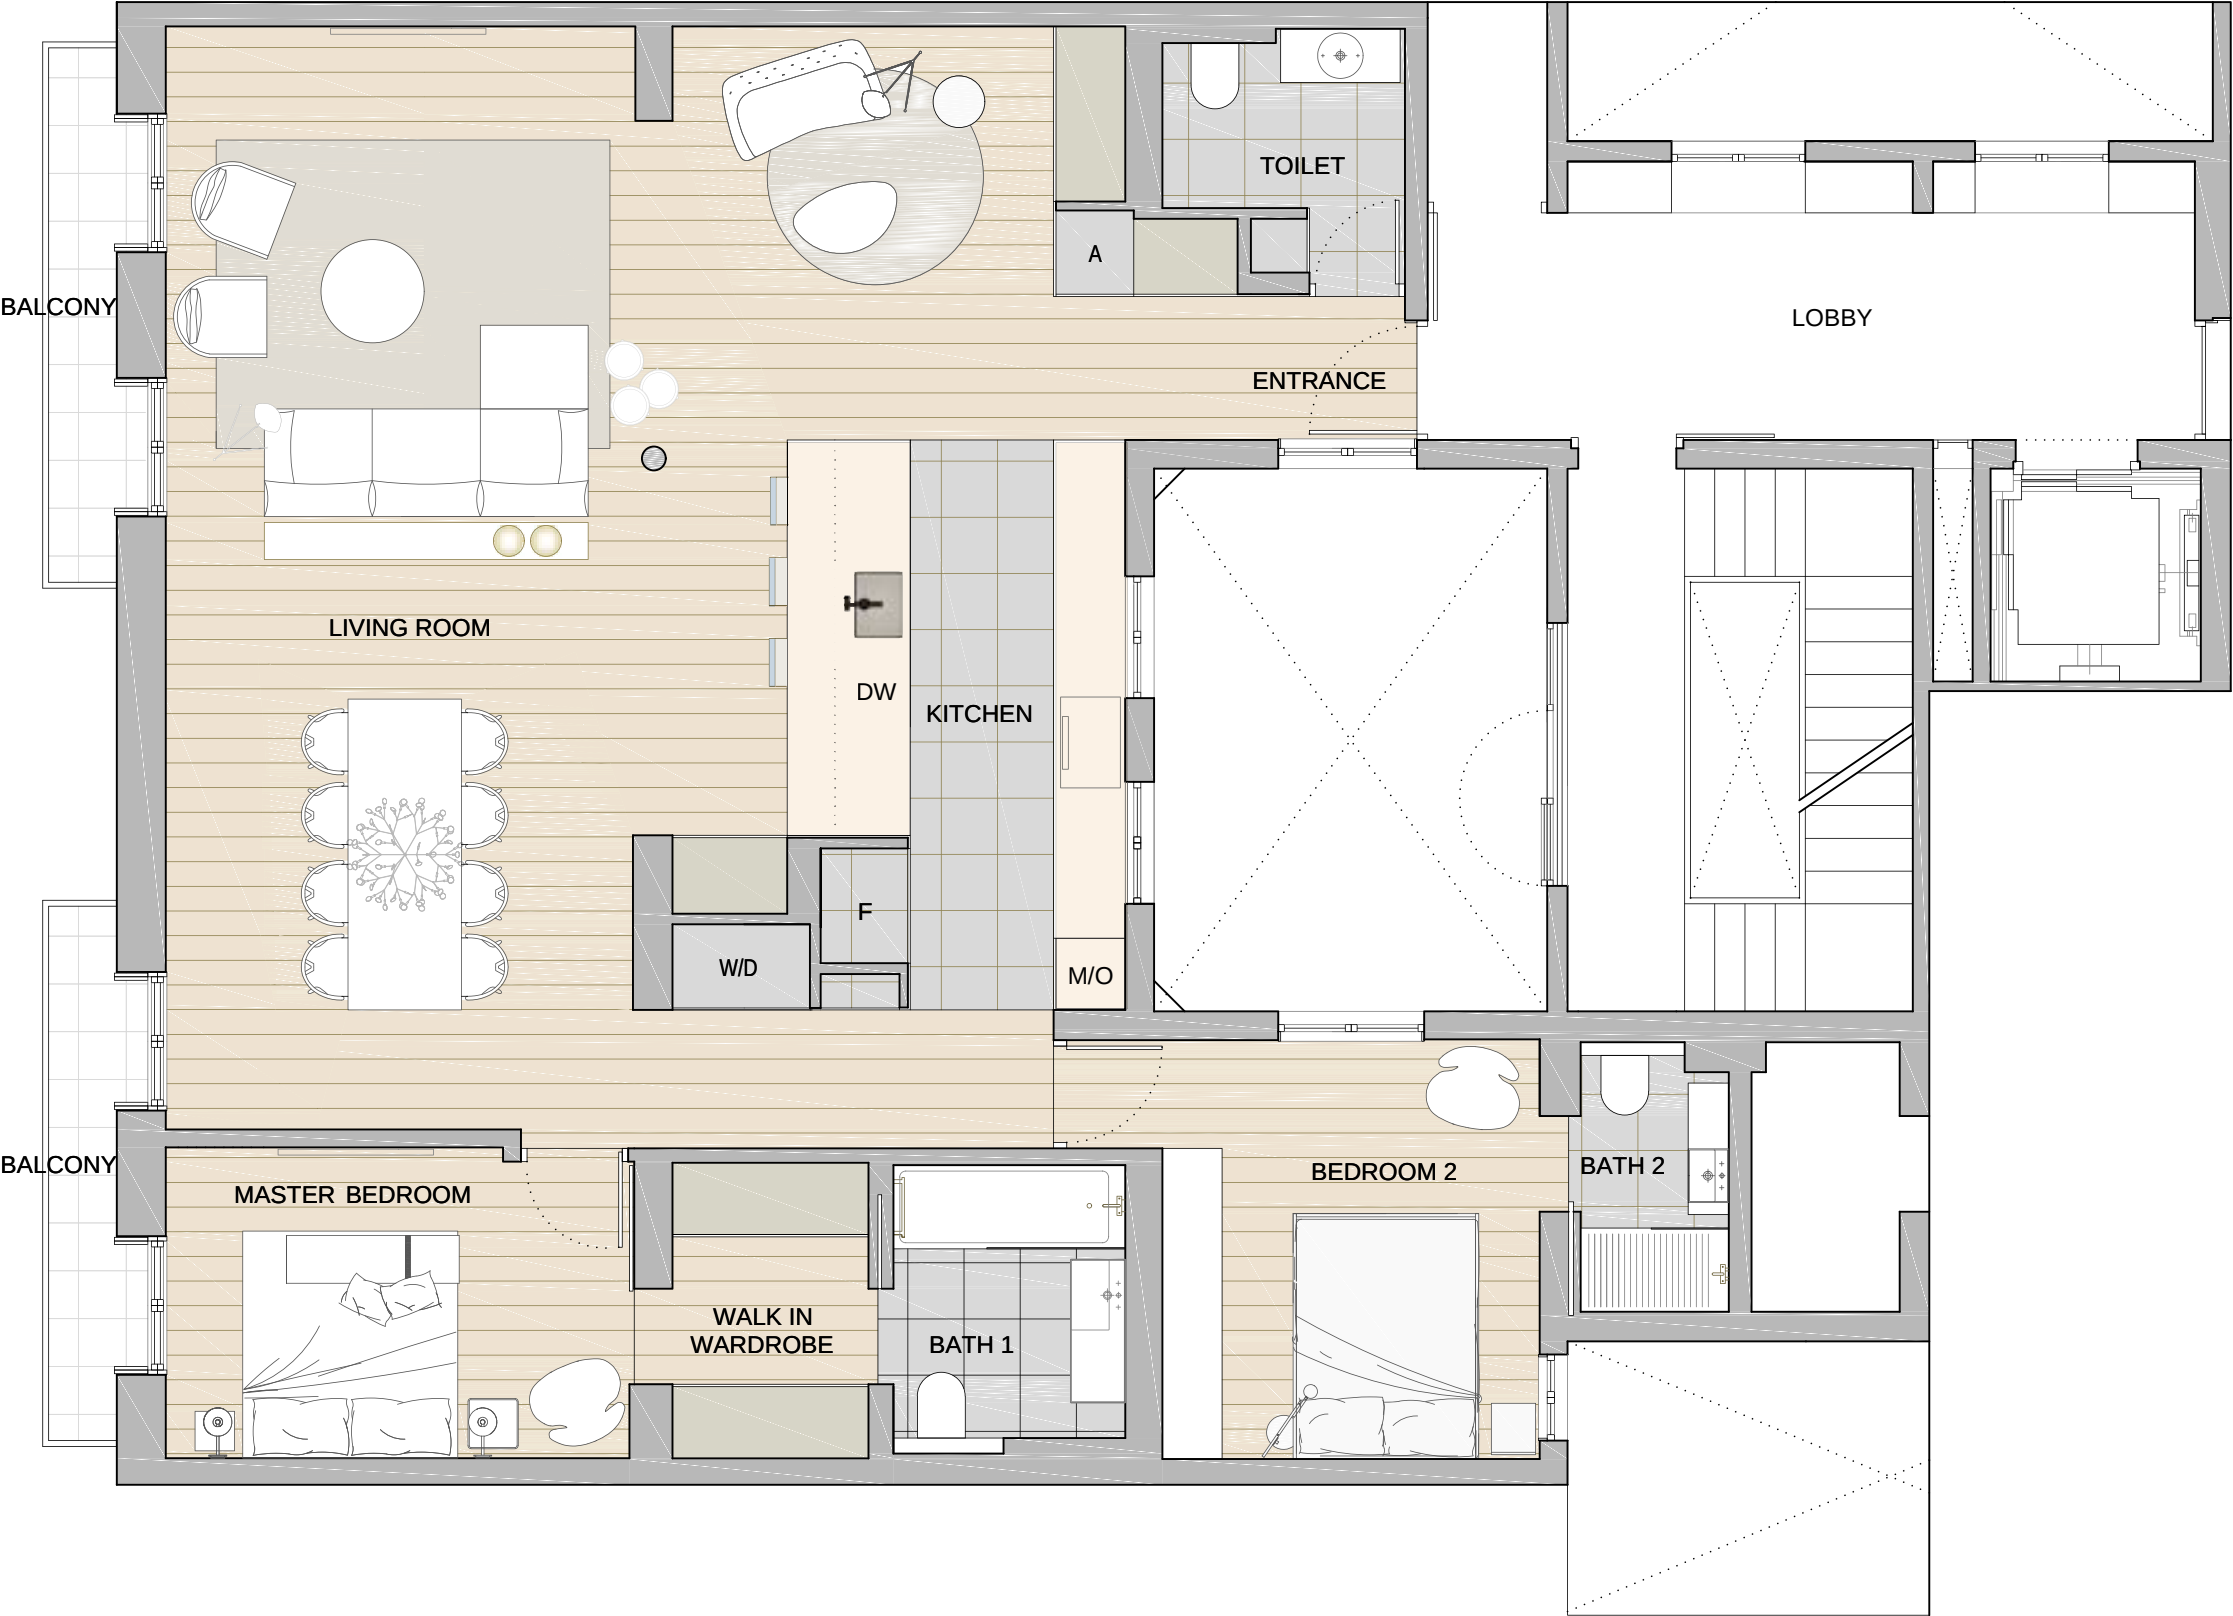



RAMBLA
CATALUNYA
107-109



MAIN FLOOR SURFACES

Surfaces


TYPOLOGY V2a	
INTERNAL GROSS SURFACE	150,15 m²
EXTERNAL GROSS SURFACE	40,35 m²
INTERNAL NET SURFACE	
Living room - Dinning room	48,35 m²
Kitchen	19,21 m²
Master Bedroom	19,18 m²
Studio	10,63 m²
Bath 1	3,00 m²
Bath 2	4,34 m²
Bath 3	2,64 m²
Gallery	15,77 m²

EXTERNAL NET SURFACE	
Terrace	38,23 m²

- APPLIANCES
- Fridge - Freezer
 - Washing Machine - Drying Machine
 - Dish Washer
 - Microwave / Oven
 - Aerothermia

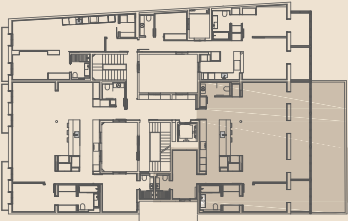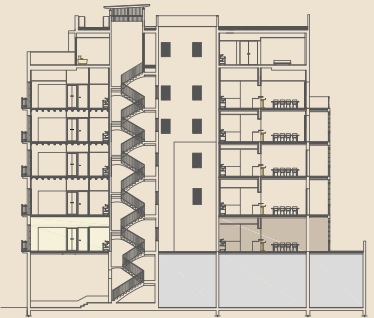

PLAN:	Scale:	
TYPOLGY V2A	A3	1:100
MAIN FLOOR	A1	1:50

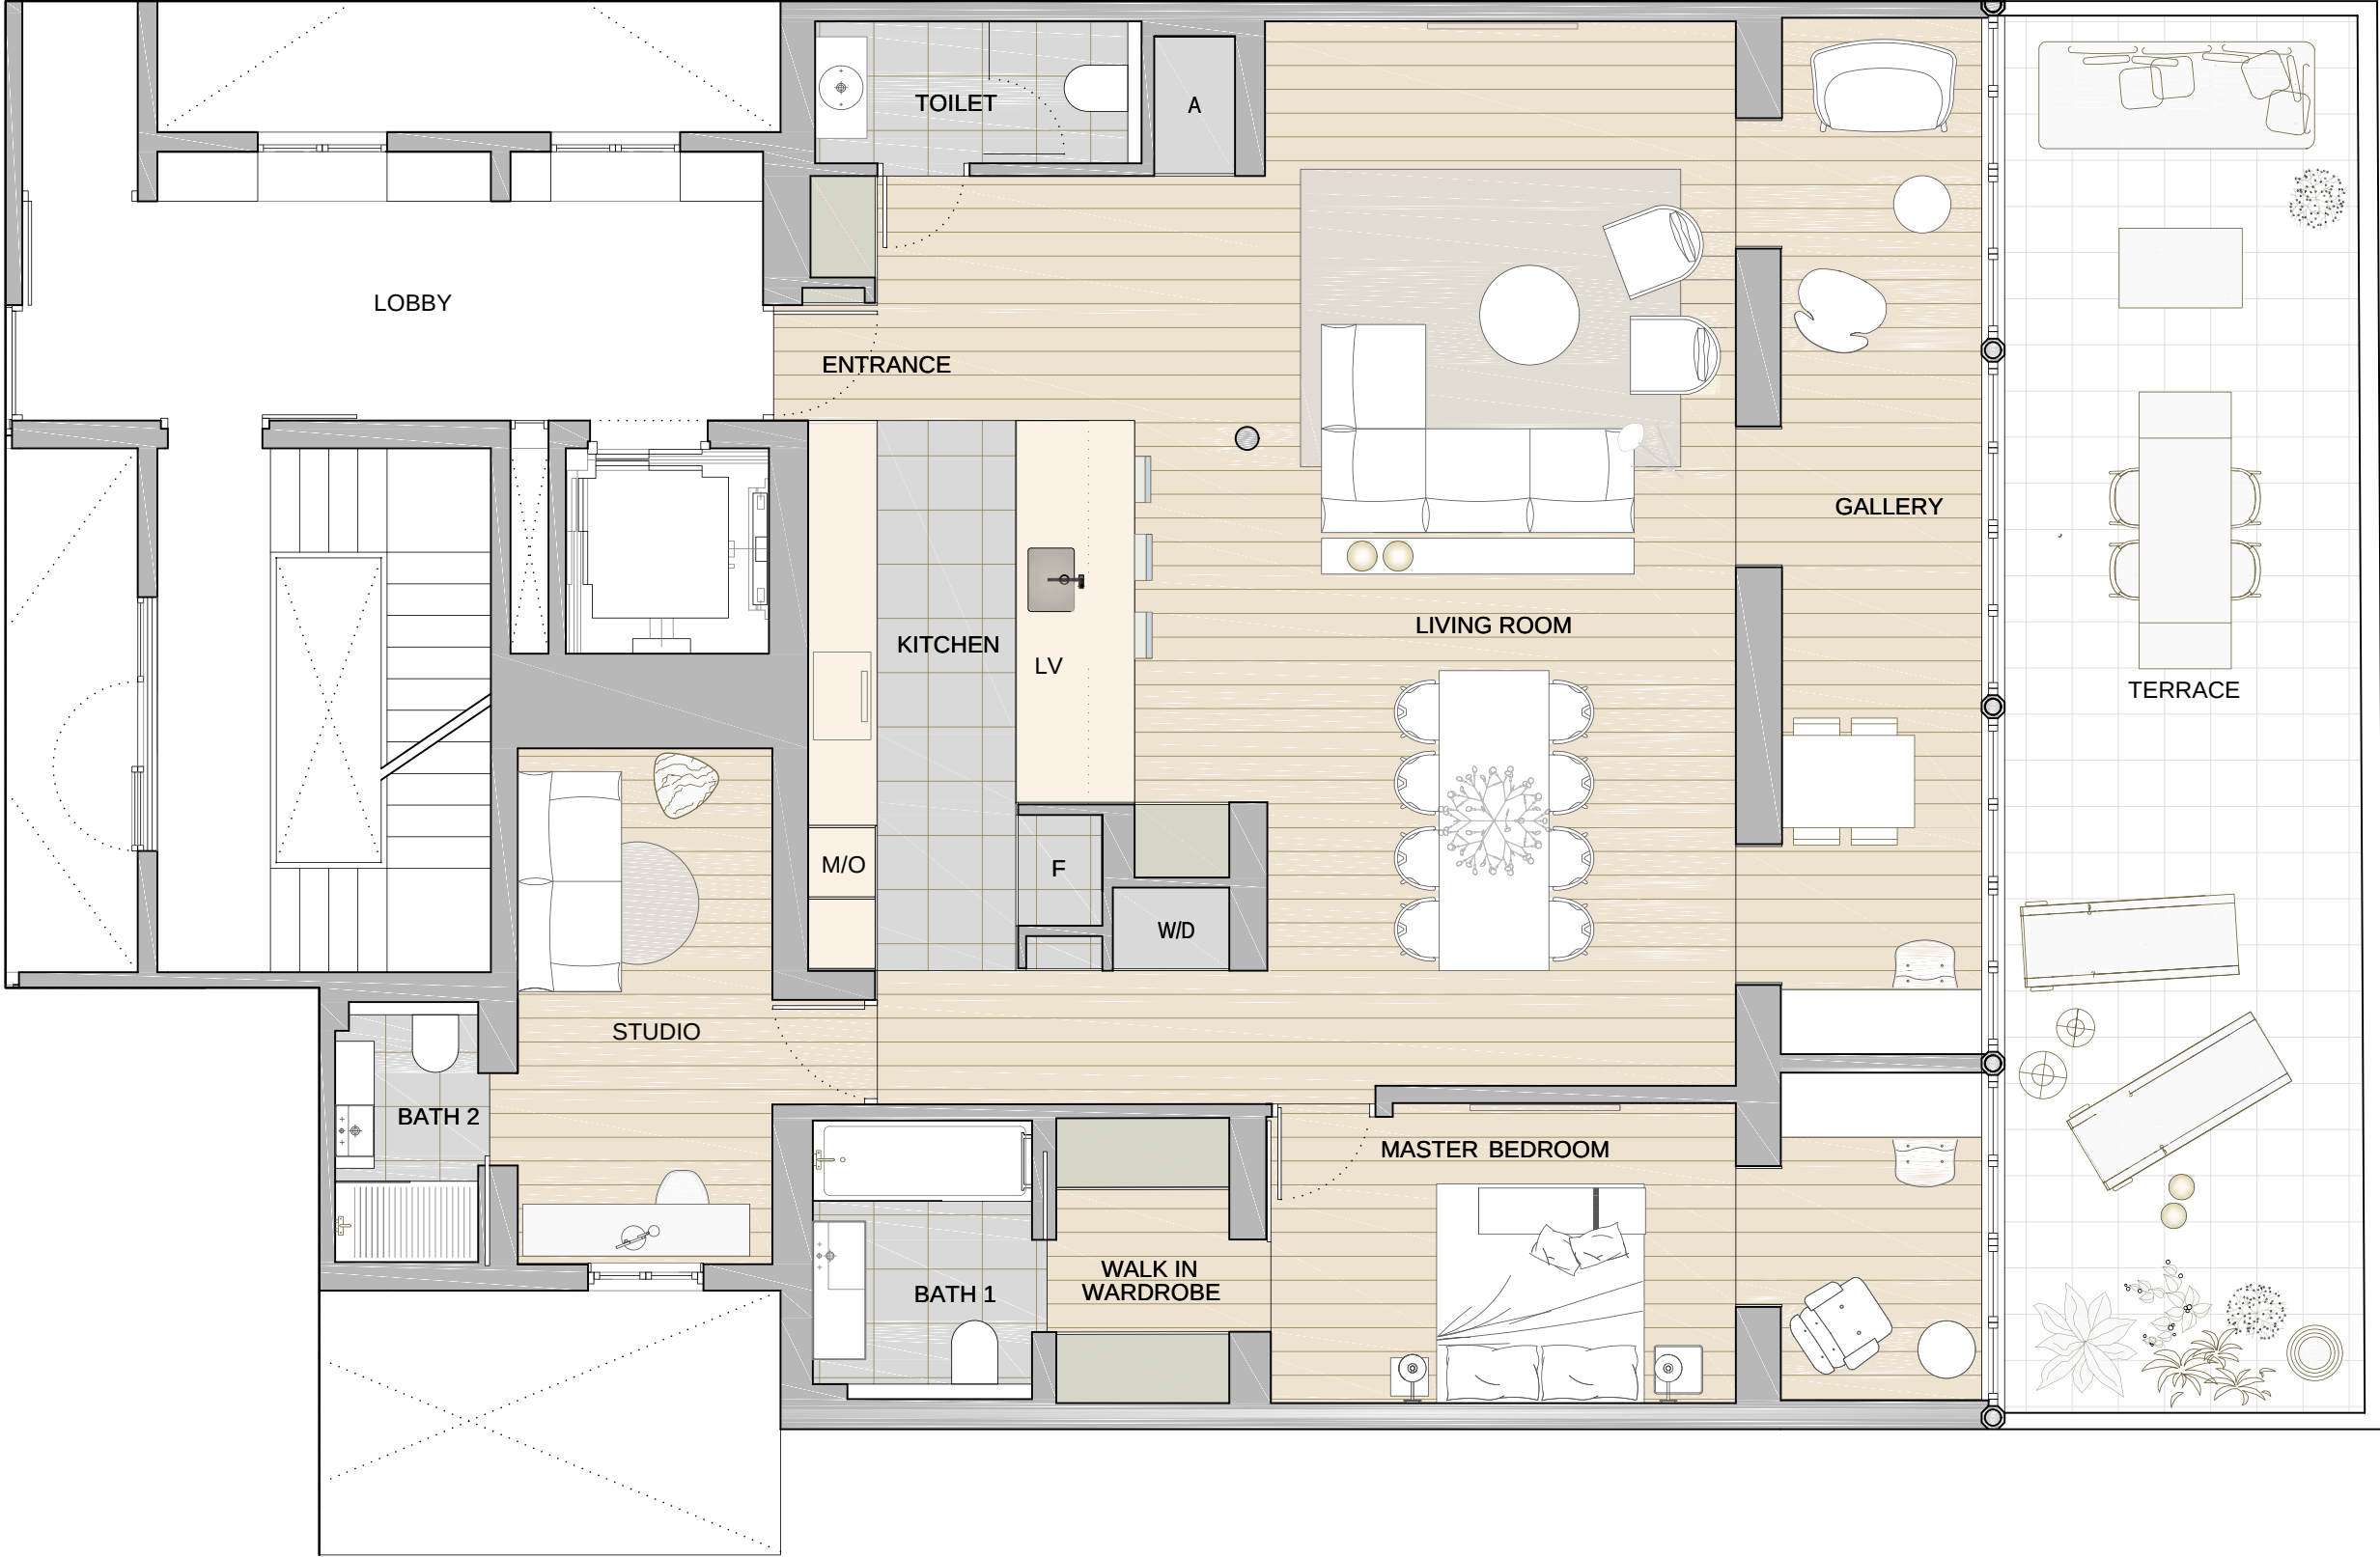





RAMBLA
CATALUNYA
107-109

FIRST FLOOR SURFACES

Surfaces

TYPOLOGY V2b	
INTERNAL GROSS SURFACE	148,76 m²
INTERNAL NET SURFACE	
Living room - Dinning room	48,35 m²
Kitchen	21,05 m²
Master Bedroom	19,18 m²
Studio	10,63 m²
Bath 1	3,00 m²
Bath 2	4,34 m²
Bath 3	2,64 m²
Gallery	15,78 m²

- APPLIANCES
- Fridge - Freezer
 - Washing Machine - Drying Machine
 - Dish Washer
 - Microwave / Oven
 - Aerothermia

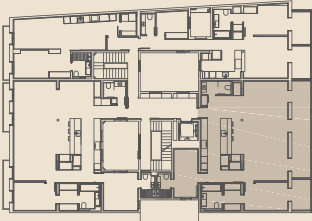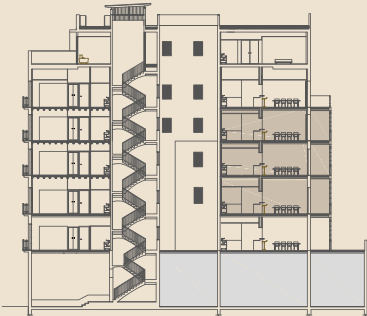

PLAN:	Scale:
TPOLOGY V2B	A3 1:100
FIRST, SECOND AND THIRD FLOOR	A1 1:50






RAMBLA
CATALUNYA
107-109


FIRST FLOOR SURFACES

	Surfaces
TYPOLOGY V3	
INTERNAL GROSS SURFACE	58,13 m²
EXTERNAL GROSS SURFACE	3,14 m²
INTERNAL NET SURFACE	
Living room - Dinning room	28,16 m²
Master Bedroom	13,02 m²
Bath 1	3,86 m²
Laundry	2,91 m²
EXTERNAL NET SURFACE	
Balcony	2,83 m²

- APPLIANCES
- Fridge - Freezer
 - Washing Machine - Drying Machine
 - Dish Washer
 - Microwave / Oven
 - Aerothermia

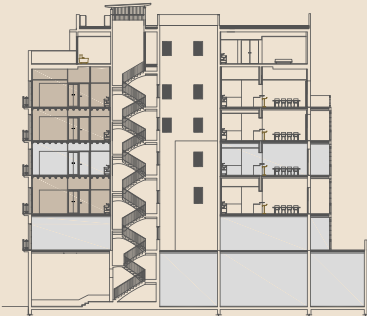

PLAN:		Scale:
TYPOLGY V3	A3	1:100
FIRST, THIRD AND FOURTH FLOOR	A1	1:50

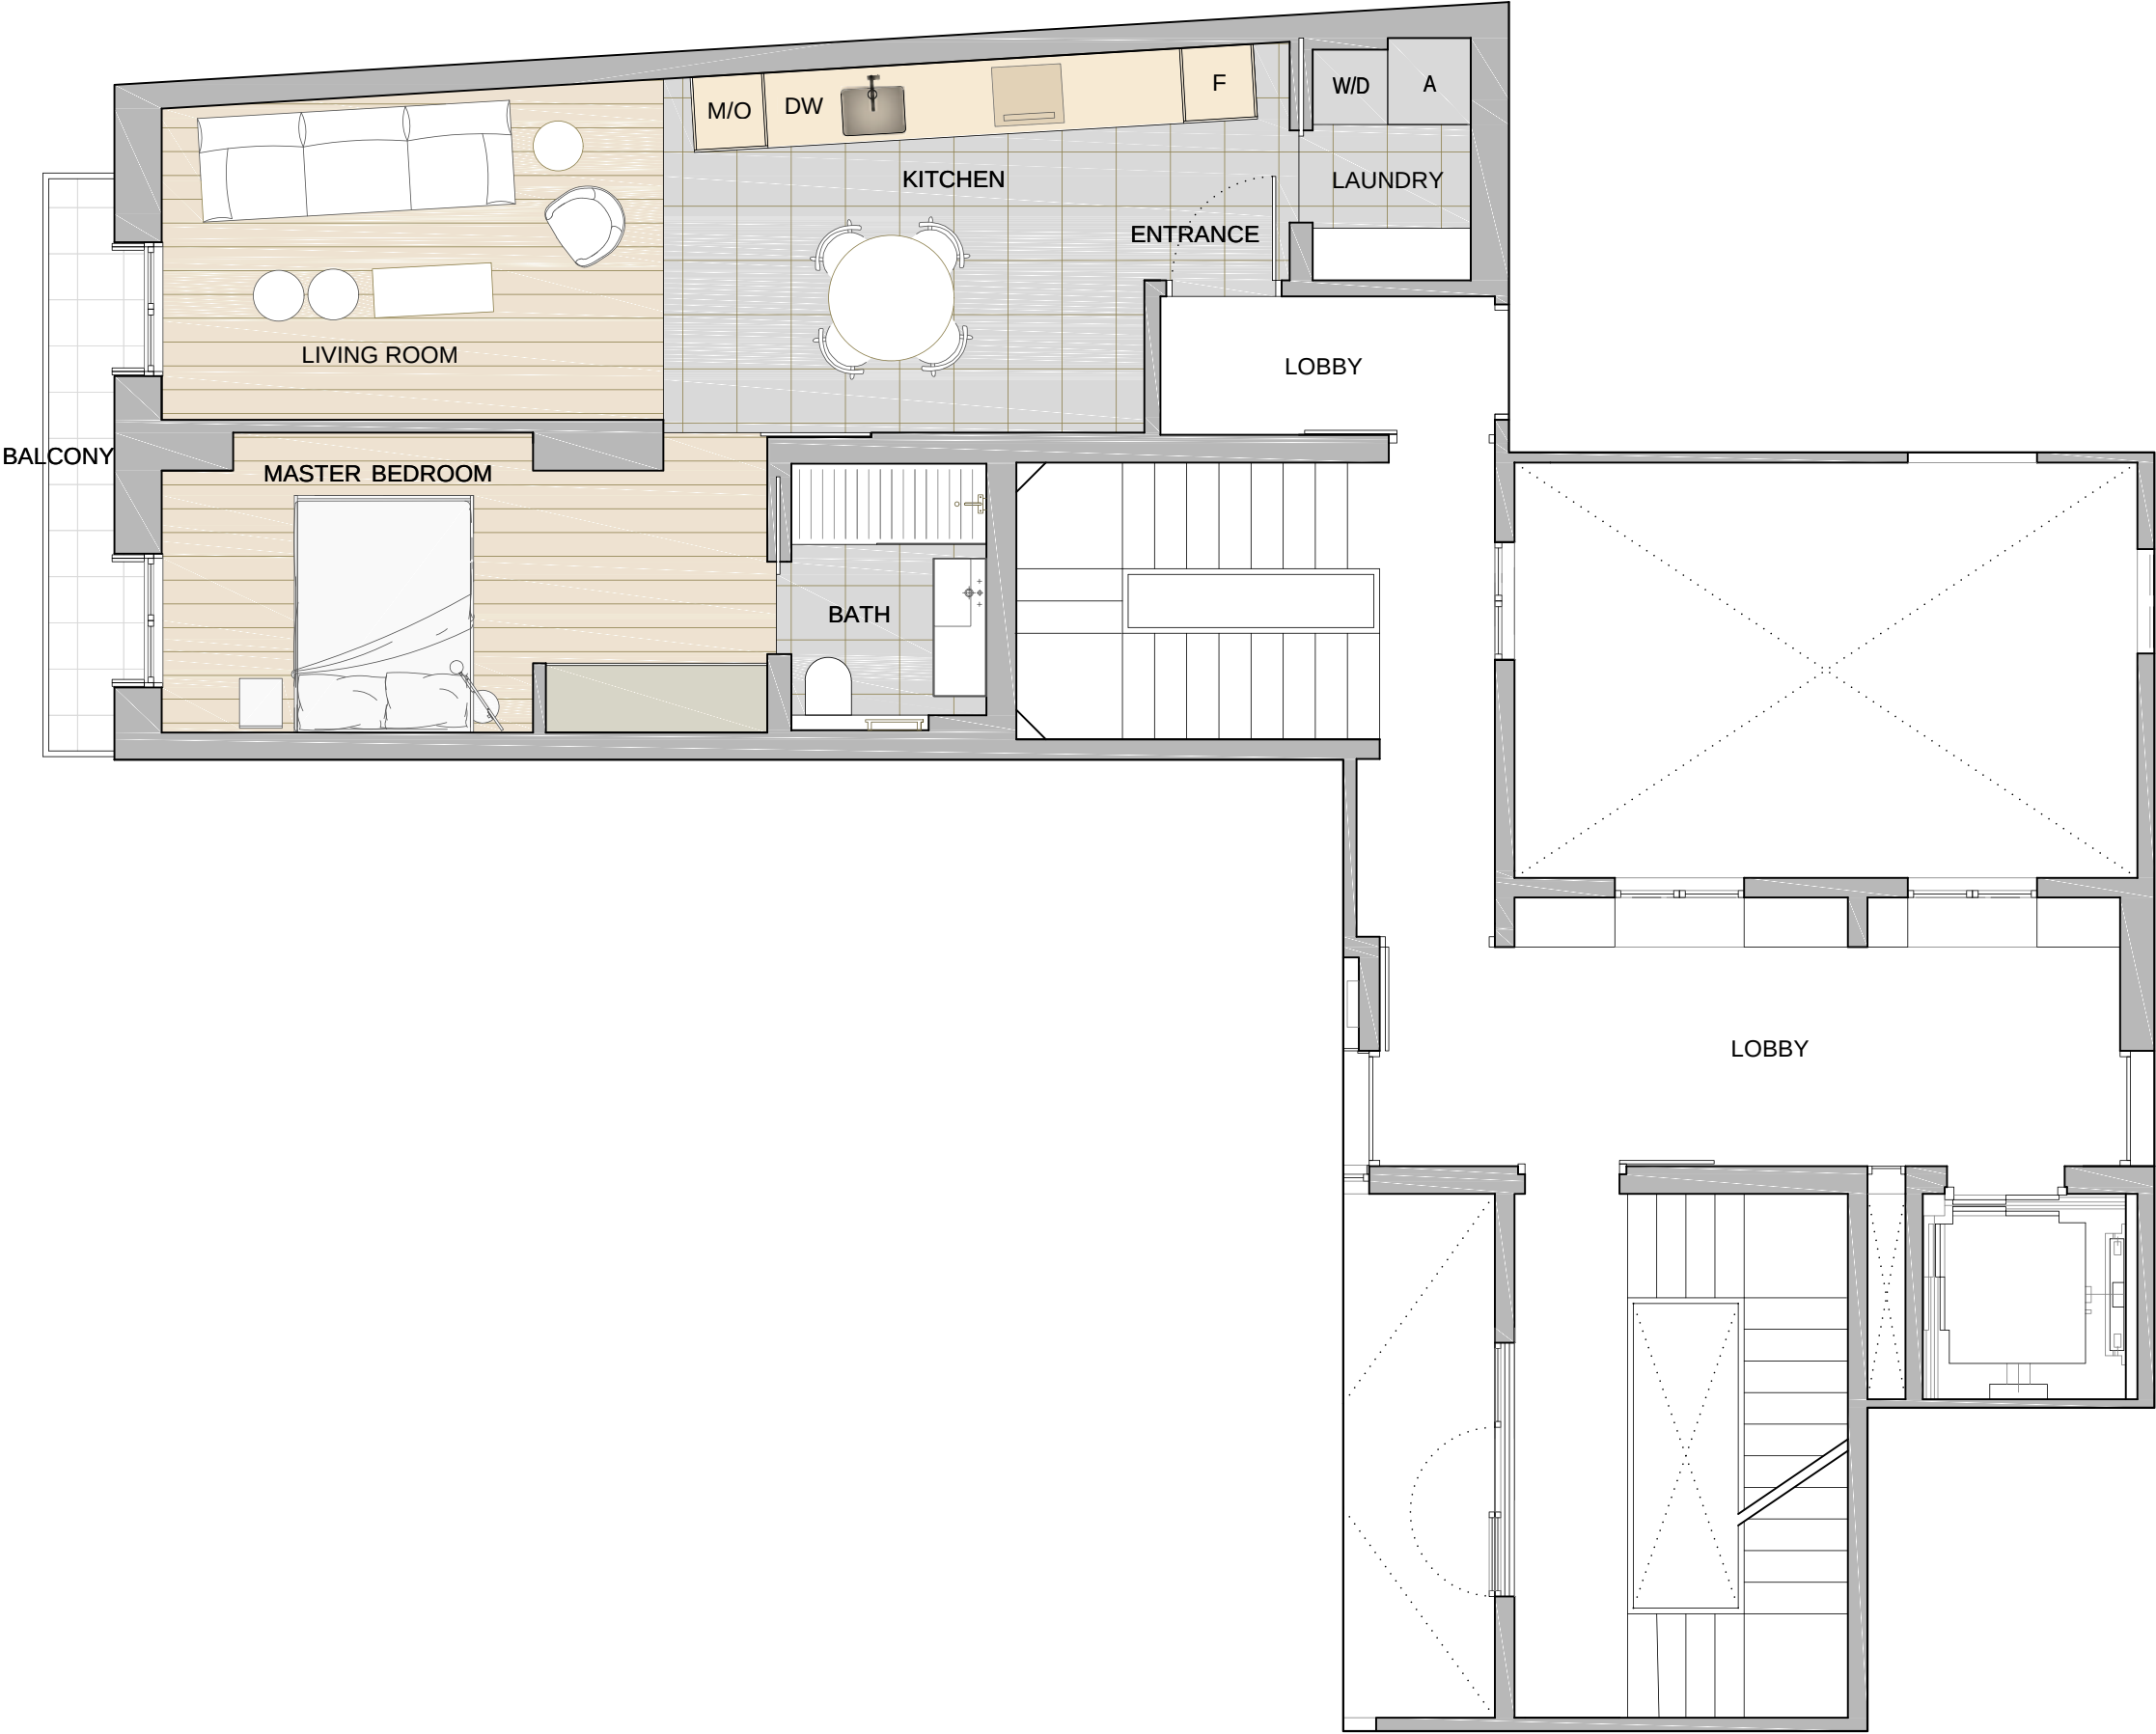




RAMBLA
CATALUNYA
107-109

FIRST FLOOR SURFACES

Surfaces	
TYPOLOGY V4a	
INTERNAL GROSS SURFACE	96,23 m ²
INTERNAL NET SURFACE	72,04 m ²
Living room - Dinning room	15,64 m ²
Kitchen	8,64 m ²
Master Bedroom	18,11 m ²
Bedroom 2	6,92 m ²
Bath 1	4,19 m ²
Toilet	2,50 m ²
Corridor	10,82 m ²
Gallery	5,22 m ²

- APPLIANCES
- Fridge - Freezer
 - Washing Machine - Drying Machine
 - Dish Washer
 - Microwave / Oven
 - Aerothermia

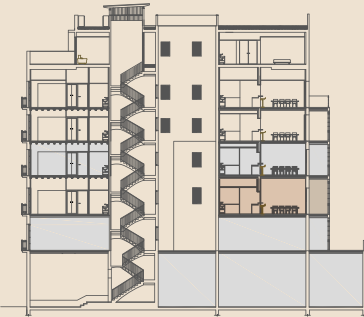

PLAN:	Scale:
TYPOLGY V4A	A3 1:100
FIRST FLOOR	A1 1:50




RAMBLA
CATALUNYA
107-109

THIRD FLOOR SURFACES

Surfaces	
TYPOLOGY V4b	
INTERNAL GROSS SURFACE	96,23 m ²
INTERNAL NET SURFACE	72,04 m ²
Living room - Dinning room	15,64 m ²
Kitchen	8,64 m ²
Master Bedroom	18,11 m ²
Bedroom 2	6,92 m ²
Bath 1	4,19 m ²
Toilet	2,50 m ²
Corridor	10,82 m ²
Gallery	5,22 m ²

- APPLIANCES
- Fridge - Freezer
 - Washing Machine - Drying Machine
 - Dish Washer
 - Microwave / Oven
 - Aerothermia

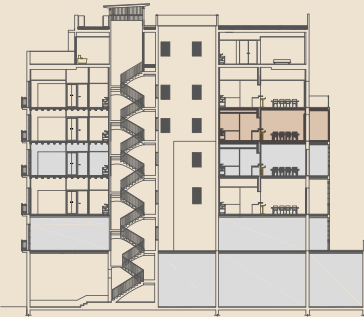

PLAN:	Scale:
TPOLOGY V4B	A3 1:100
THIRD FLOOR	A1 1:50




RAMBLA
CATALUNYA
107-109

FOURTH FLOOR SURFACES

Surfaces

TYPOLOGY V4c	
INTERNAL GROSS SURFACE	78,66 m ²
EXTERNAL GROSS SURFACE	12,53 m ²
INTERNAL NET SURFACE	
Living room - Dinning room	15,64 m ²
Kitchen	8,77 m ²
Master Bedroom	13,03 m ²
Bedroom 2	6,92 m ²
Bath 1	4,19 m ²
Toilet	2,50 m ²
Corridor	11,62 m ²
EXTERNAL NET SURFACE	
Terrace	10,89 m ²

- APPLIANCES
- Fridge - Freezer
 - Washing Machine - Drying Machine
 - Dish Washer
 - Microwave / Oven
 - Aerothermia

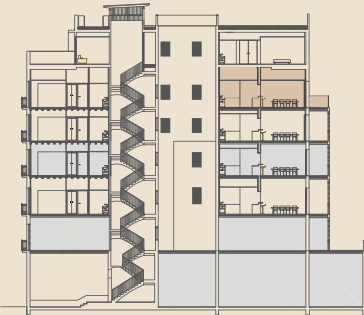

PLAN:	Scale:	
TYPOLGY V4C	A3	1:100
FOURTH FLOOR	A1	1:50





RAMBLA
CATALUNYA
107-109


FOURTH FLOOR SURFACES

TYPOLOGY V5	Surfaces
INTERNAL GROSS SURFACE	137,55 m²
EXTERNAL GROSS SURFACE	5,67 m²
INTERNAL NET SURFACE	114,03 m²
Living room 2	25,73 m²
Master Bedroom	23,69 m²
Bedroom 2	20,74 m²
Bedroom 3	13,49 m²
Bath 1	8,08 m²
Bath 2	4,54 m²
Bath 3	3,57 m²
Toilet	3,40 m²
Entrance 2	3,21 m²
Stairs	7,58 m²
EXTERNAL NET SURFACE	5,10 m²
Balcony	5,10 m²

FIFTH FLOOR SURFACES

TYPOLOGY V5	Surfaces
INTERNAL GROSS SURFACE	80,97 m²
EXTERNAL GROSS SURFACE	53,82 m²
INTERNAL NET SURFACE	68,43 m²
Living room 1	29,23 m²
Kitchen	26,07 m²
Bath 4	2,42 m²
Entrance1	3,13 m²
Stairs	7,58 m²
EXTERNAL NET SURFACE	49,28 m²
Terrace	49,28 m²

- APPLIANCES
- Fridge - Freezer
 - Washing Machine - Drying Machine
 - Dish Washer
 - Microwave / Oven
 - Aerothermia

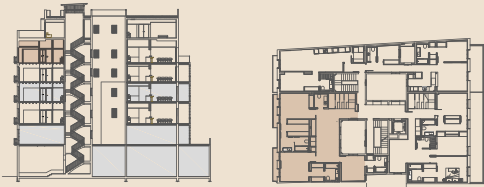

PLAN:	Scale:
TYPOLOGY V5	A3 1:100
FOURTH FLOOR	A1 1:50